


BARWON SOLAR FARM

LITTLE RIVER-RIPLEY ROAD, BALLIANG

DETAILED SITE PLANS

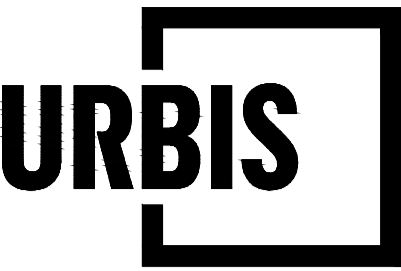

ALL DRAWINGS ARE DESIGNED TO BE PRINTED AND READ IN COLOUR


IT IS THE CONTRACTORS' RESPONSIBILITY TO PRINT DRAWINGS IN COLOUR TO AVOID ANY POTENTIAL DISCREPANCIES IF DRAWINGS ARE PRINTED IN BLACK AND WHITE

Level 12, 120 Collins Street | Melbourne
VIC 3000 AUSTRALIA | +61 3 8663 4888
URBIS Pty Ltd | ABN 50 105 256 228

CLIENT
ELGIN ENERGY

KEY PLAN

DISCLAIMER
Copyright by URBIS Pty Ltd. This drawing or parts thereof may not be reproduced for any purpose or used for another project without the consent of URBIS other than reproduction for the purposes of actual ordering, supply, installation or construction. This drawing must be read in conjunction with all relevant contracts, schedules, specifications, drawings and any other issued written instructions. Do not scale from drawings. Written figured dimensions take preference to scaled dimension and must be verified on site before proceeding with any work. All discrepancies must be referred to the superintendent for a written decision prior to ordering, supply or installation. URBIS must be notified in writing of any discrepancies.

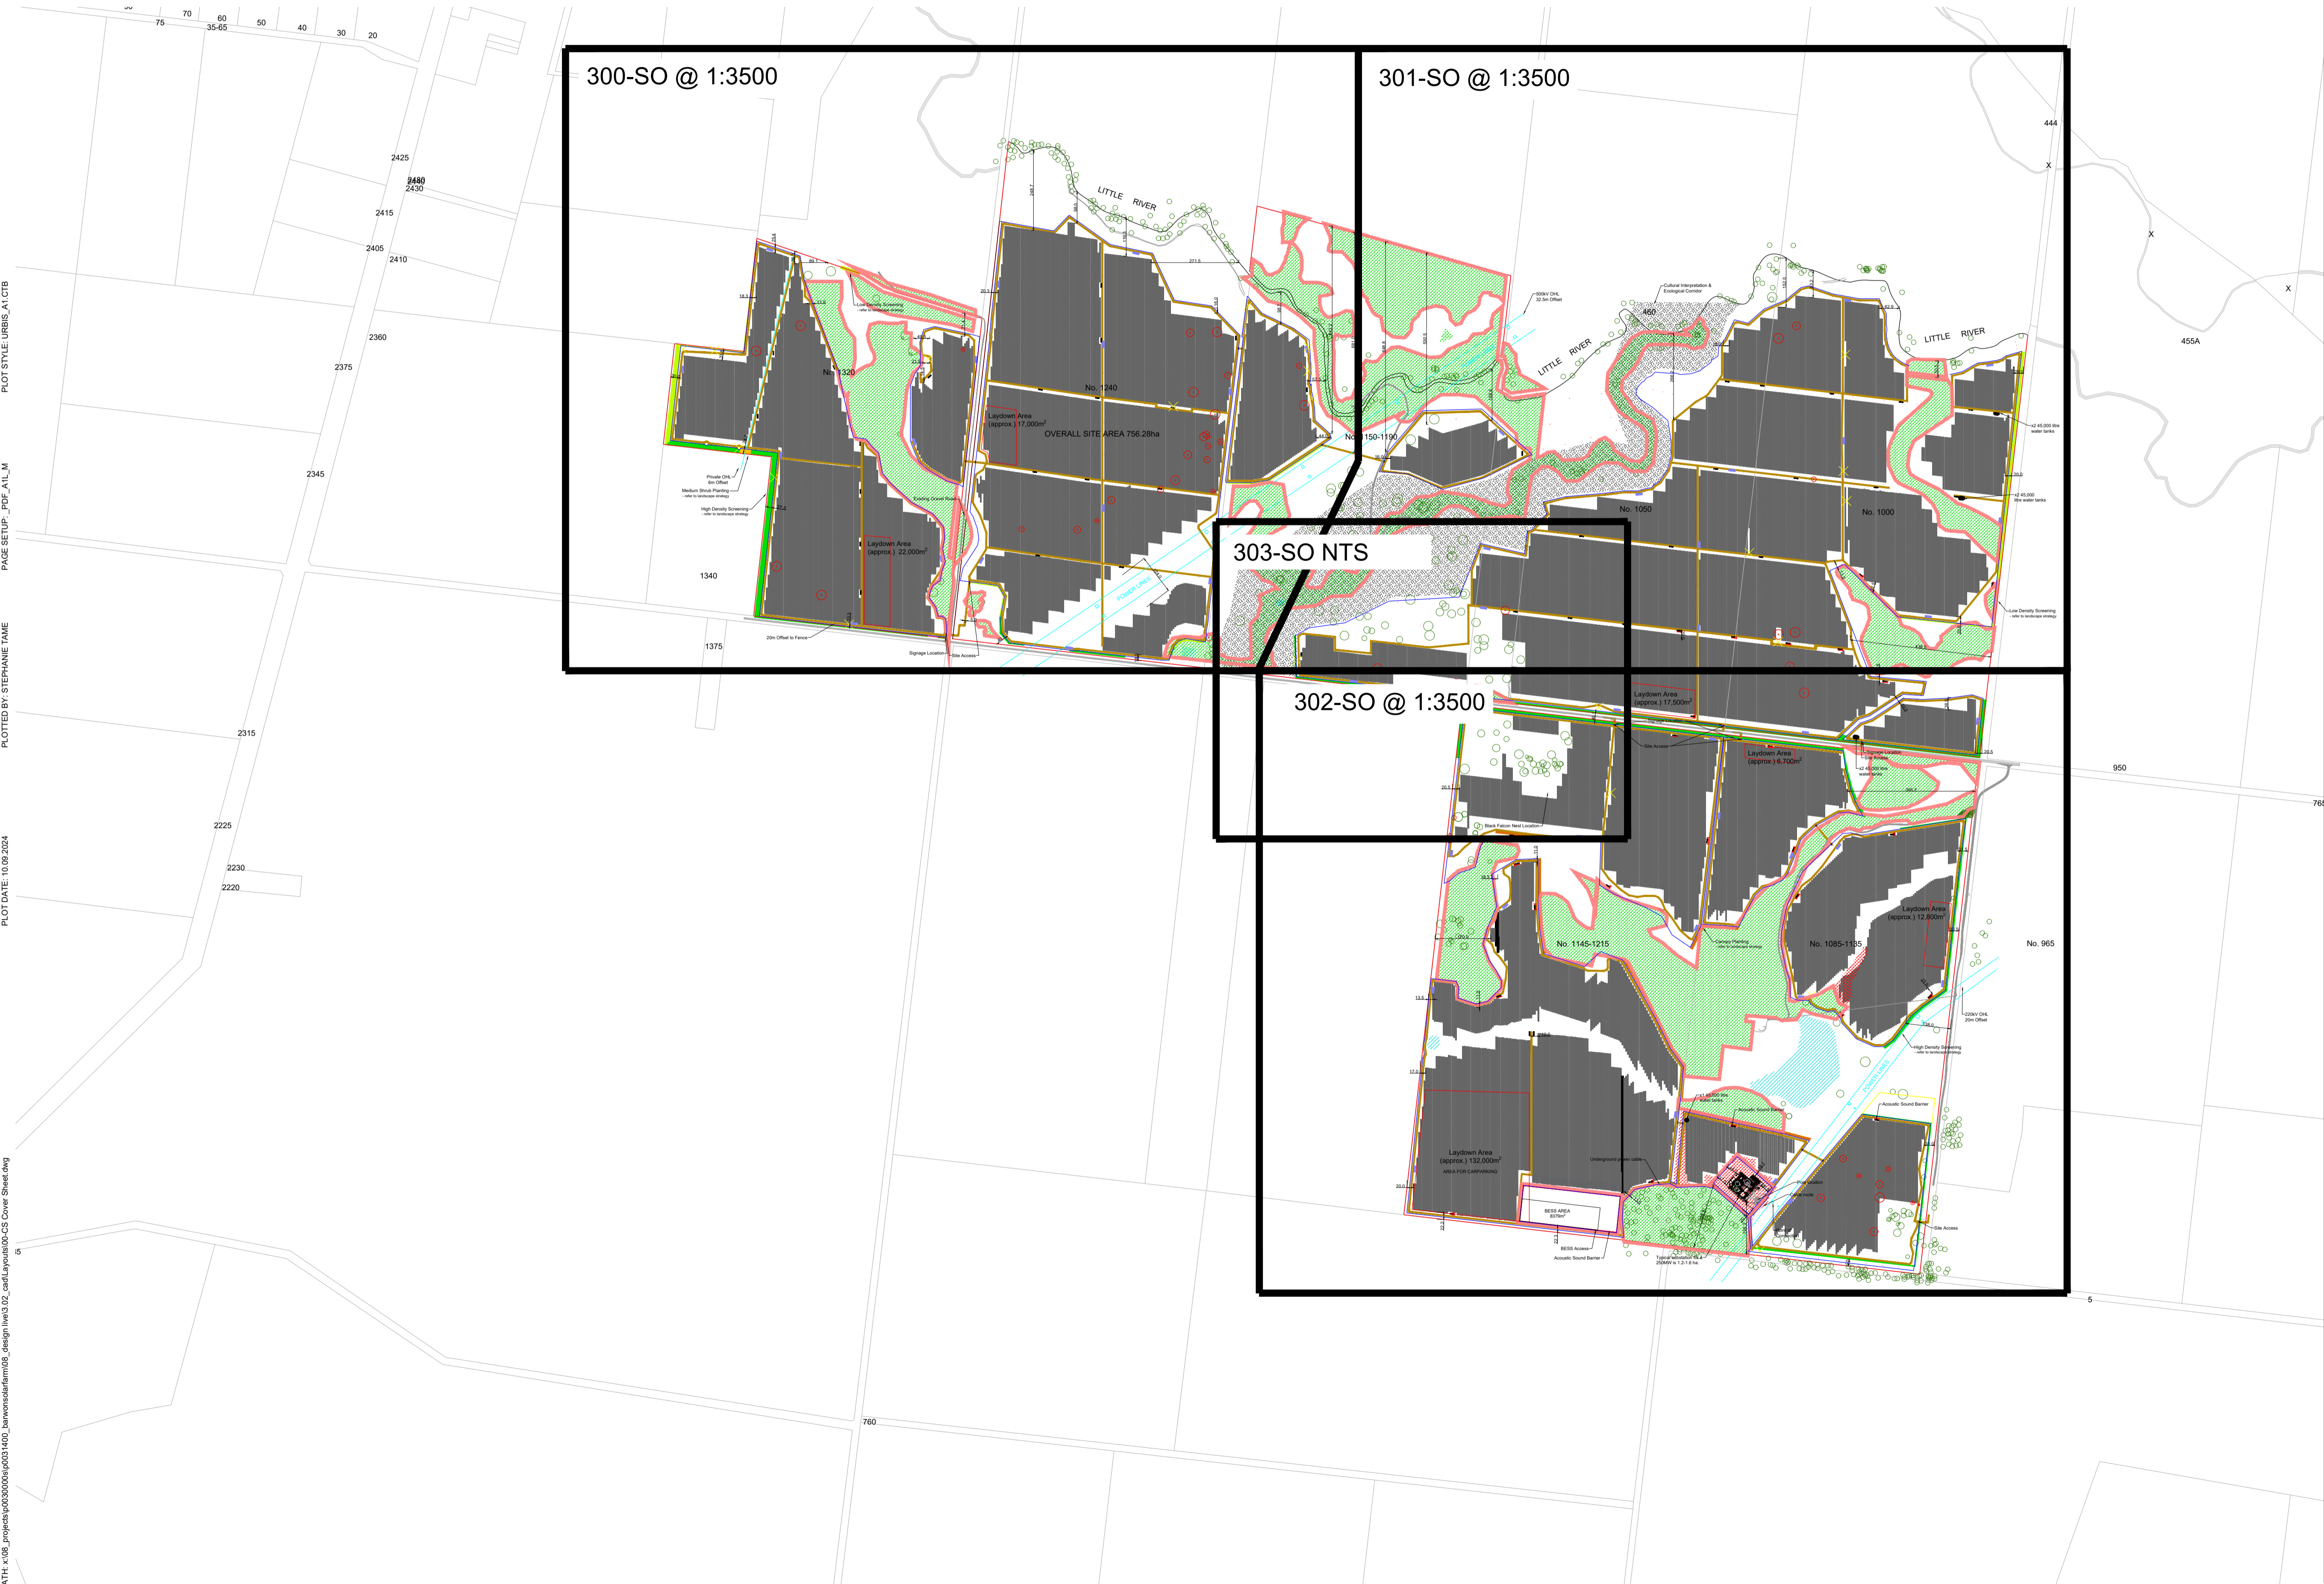

PLOT STYLE: URBIS_A1.CTB
PAGE SETUP: PDF_A1_M
PLOTTED BY: STEPHANIE THAME
PLOT DATE: 10/09/2024
PATH: x:\08_projects\6030006\6001400_barwonfarm\08_design\1w\02_cad\Layout\00-00-CS_Cover_Sheet.dwg

| REV | DESCRIPTION | DWN | CHK | DATE |
|-----|-------------|-----|-----|------------|
| N | FOR REVIEW | ST | BB | 10.09.2024 |
| M | FOR REVIEW | AF | BB | 26.08.2024 |
| L | FOR REVIEW | AF | BB | 06.08.2024 |
| K | FOR REVIEW | AF | BB | 18.07.2024 |
| J | FOR REVIEW | AF | BB | 03.06.2024 |

PROJECT NAME & ADDRESS
BARWON SOLAR FARM

PROJECT DIRECTOR: PETER HAACK

DRAWING TITLE
COVER SHEET


ISSUE FOR REVIEW PROJECT NO. P0031400

SCALE
1:10,000 @ A1 1:20,000 @ A3
100 200 300 400 500m

DRAWING NO. **000-CS** REVISION **N**



KEY PLAN

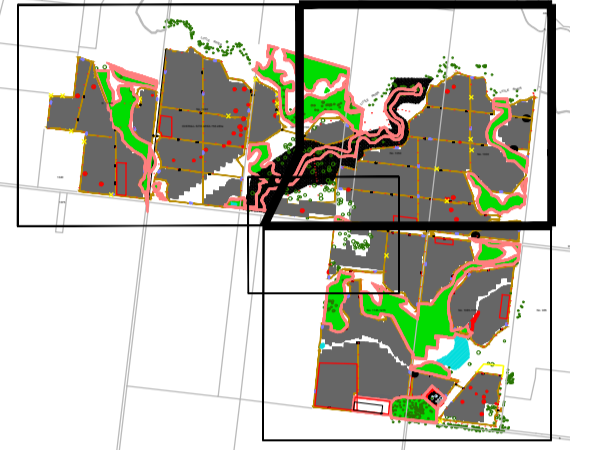

DISCLAIMER

Copyright by Urbis Pty Ltd. This drawing or parts thereof may not be reproduced for any purpose or used for another project without the consent of Urbis other than reproduction for the purposes of actual ordering, supply, installation or construction. This drawing must be read in conjunction with all relevant contracts, schedules, specifications, drawings and any other issued written instructions. Do not scale from drawings. Written figured dimensions take preference to scaled dimension and must be verified on site before proceeding with any work. All discrepancies must be referred to the superintendent for a written decision prior to ordering, supply or installation. Urbis must be notified in writing of any discrepancies.

ALL DRAWINGS ARE DESIGNED TO BE PRINTED AND READ IN COLOUR

IT IS THE CONTRACTORS' RESPONSIBILITY TO PRINT DRAWINGS IN COLOUR TO AVOID ANY POTENTIAL DISCREPANCIES IF DRAWINGS ARE PRINTED IN BLACK AND WHITE

| REV | DESCRIPTION | DWN | CHK | DATE |
|-----|-------------|-----|-----|------------|
| N | FOR REVIEW | ST | BB | 10.09.2024 |
| M | FOR REVIEW | AF | BB | 26.08.2024 |
| L | FOR REVIEW | AF | BB | 06.08.2024 |
| K | FOR REVIEW | AF | BB | 18.07.2024 |
| J | FOR REVIEW | AF | BB | 03.06.2024 |

PROJECT NAME & ADDRESS

BARWON SOLAR FARM

PROJECT DIRECTOR: PETER HAACK

DRAWING TITLE
SETOUT PLAN 02

ISSUE
FOR REVIEW

PROJECT NO.
P0031400

SCALE
AS SHOWN @ A1



DRAWING NO.
301-SO

REVISION
N

GENERAL LEGEND


- PROPERTY BOUNDARY
- PROJECT BOUNDARIES
- FENCES
- PASSING BAYS
- INVERTERS
- DAMS - TO BE RETAINED
- ROADS
- ACOUSTIC SOUND BARRIER
- ECOLOGICAL CORRIDOR
- HIGH DENSITY SCREENING - REFER TO LANDSCAPE STRATEGY
- CANOPY PLANTING - REFER TO LANDSCAPE STRATEGY
- LOW DENSITY SCREENING - REFER TO LANDSCAPE STRATEGY
- MEDIUM SHRUB PLANTING - REFER TO LANDSCAPE STRATEGY
- GRASSLANDS & TREES - TO BE RETAINED
- GRASSLANDS & TREES - TO BE REMOVED
- NO-GO ZONE FOR HEAVY MACHINERY - 10M BUFFER DURING CONSTRUCTION PERIOD
- EXISTING NATIVE TREES - TO BE RETAINED AND PROTECTED (TREE EXTENTS MARKED BY TPZ)
- EXISTING NATIVE TREES - TO BE REMOVED
- X7 45,000 LITRE WATER TANKS
- QUARTER TABLES 1P15 (103) - 15 PANELS
- HALF TABLES 1P30 (1271) - 30 PANELS
- FULL TABLES 1P60 (7899) - 60 PANELS

1:3500 @ A1

1:7000 @ A3



PLOT STYLE: URBIS_A1.CTB
PAGE SETUP: PDF_A1_L.M
PLOTTED BY: STEPHANIE THOME
PLOT DATE: 10.09.2024
PATH: x:\08_projects\p0030006\p0031400_barwon\barwon\301-so\setout\plan\02.dwg

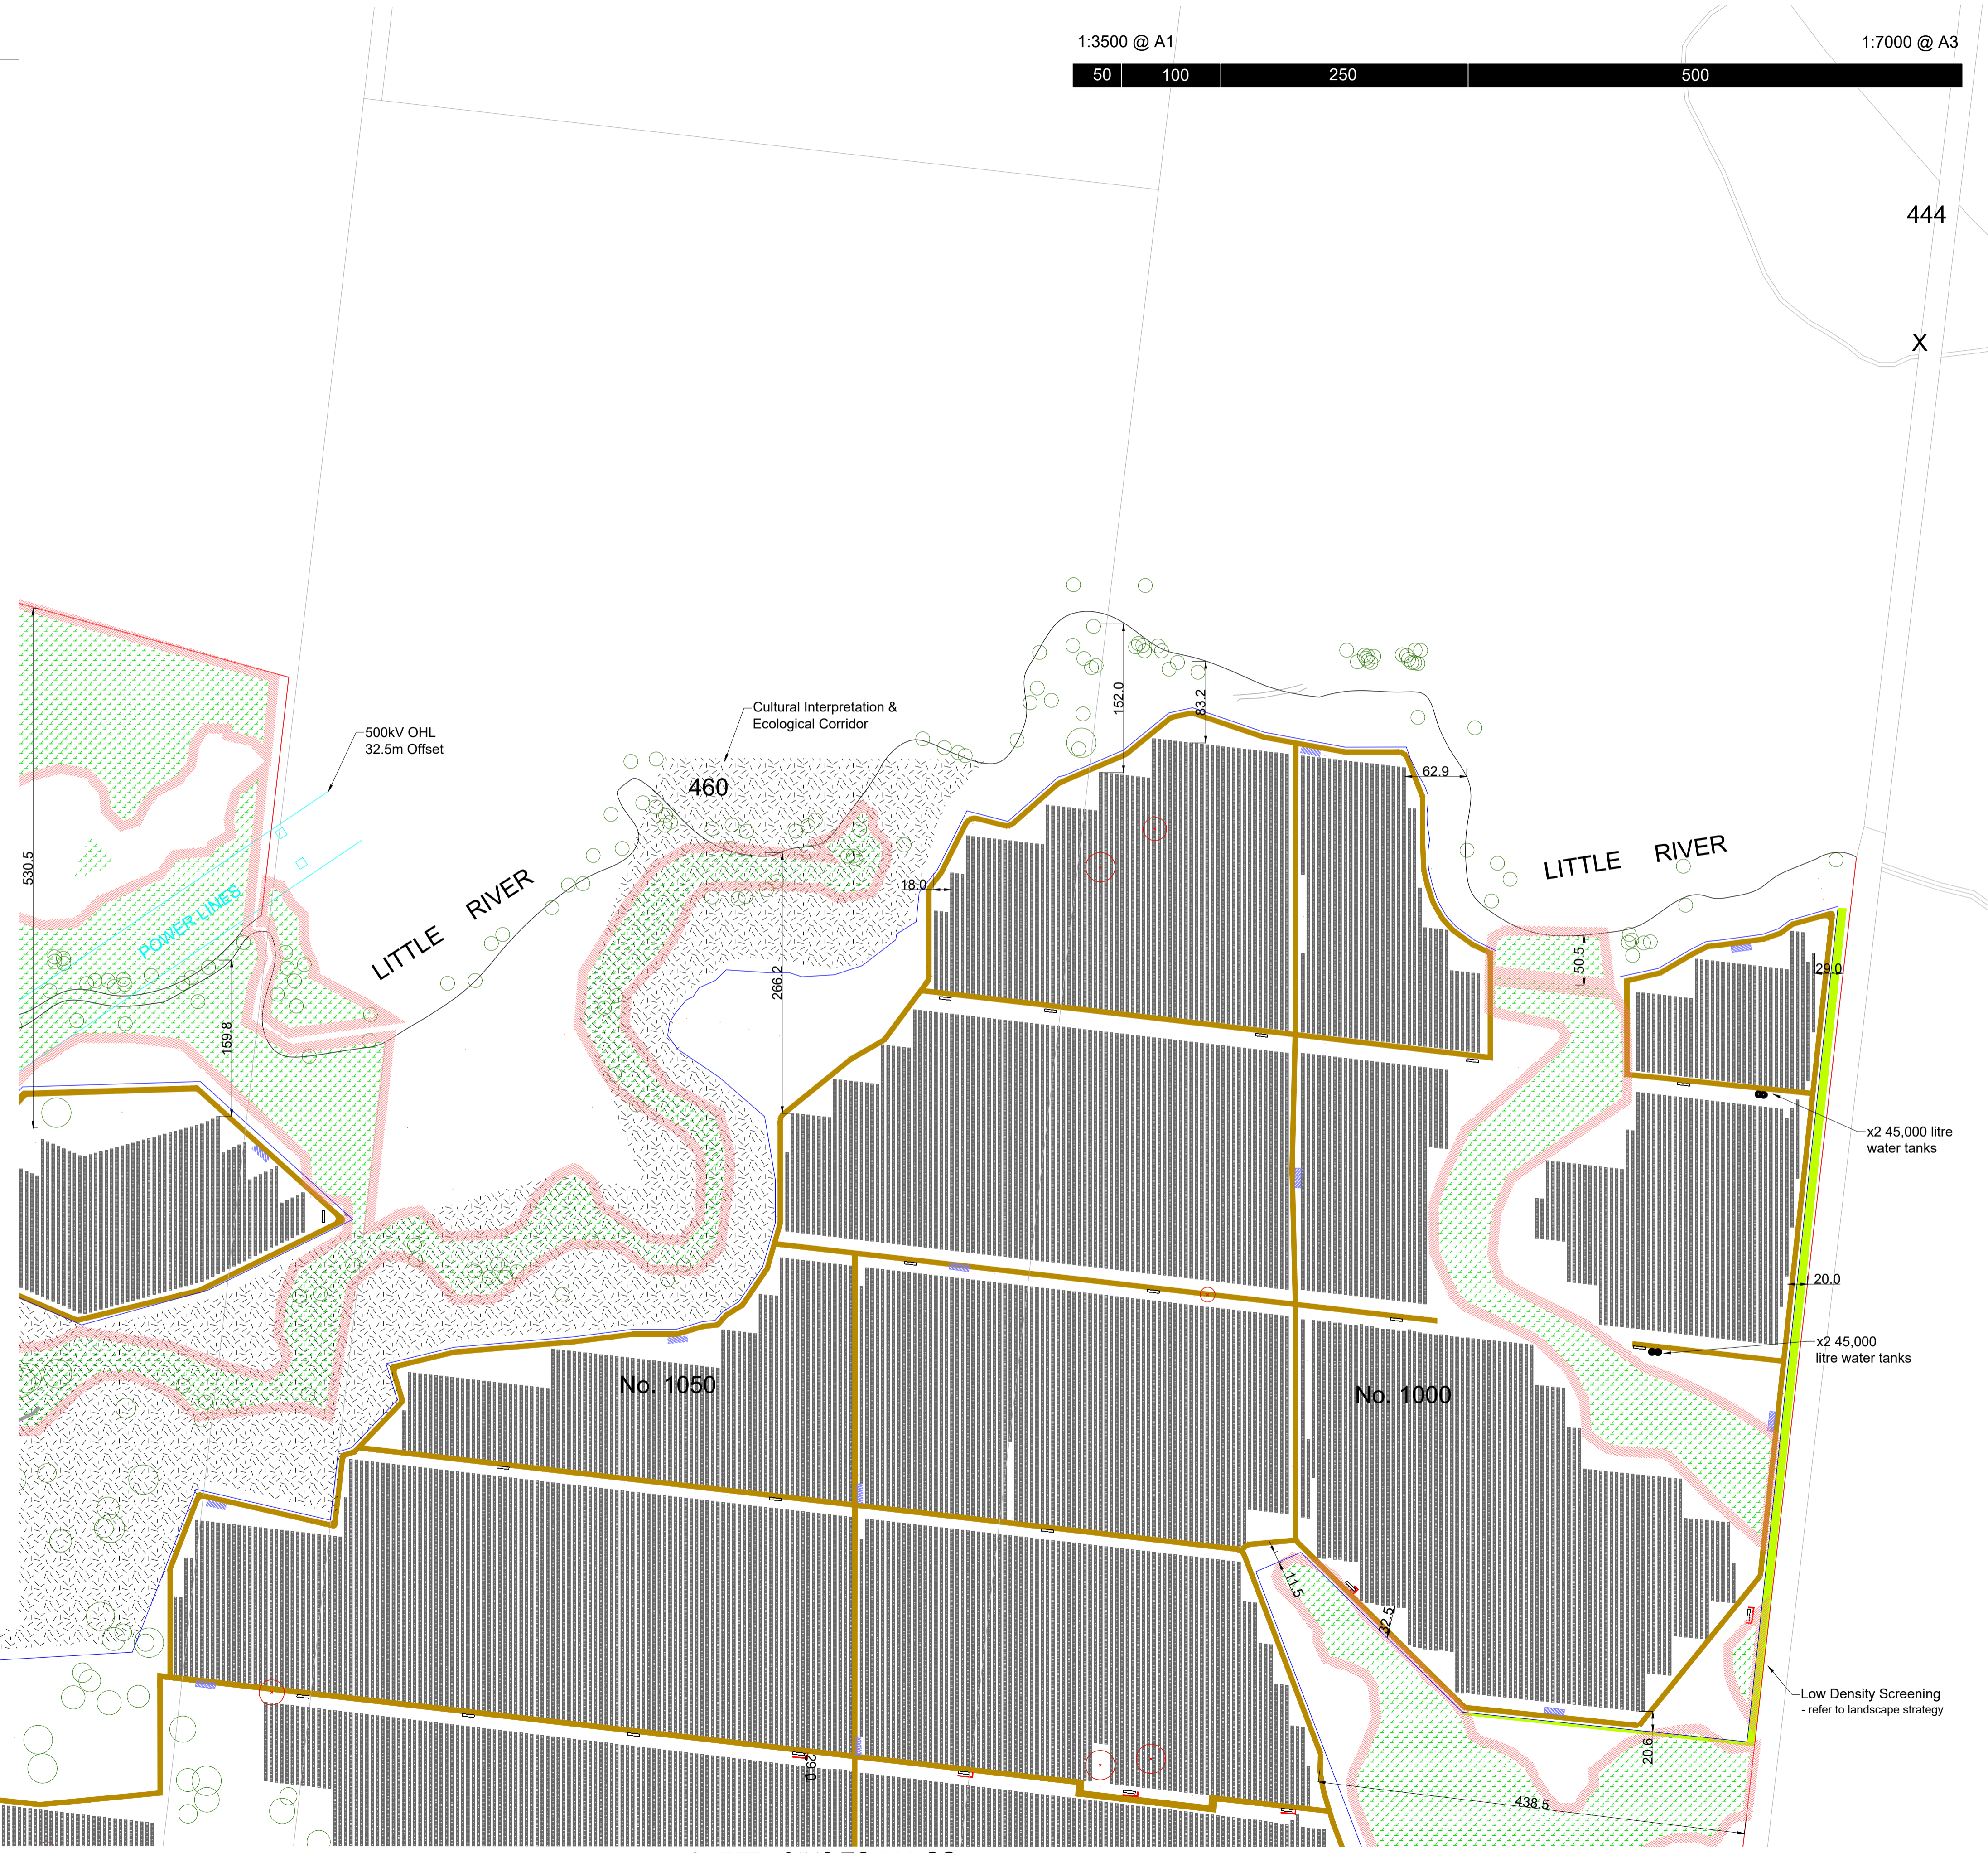

SHEET JOINS TO 302-SO

